
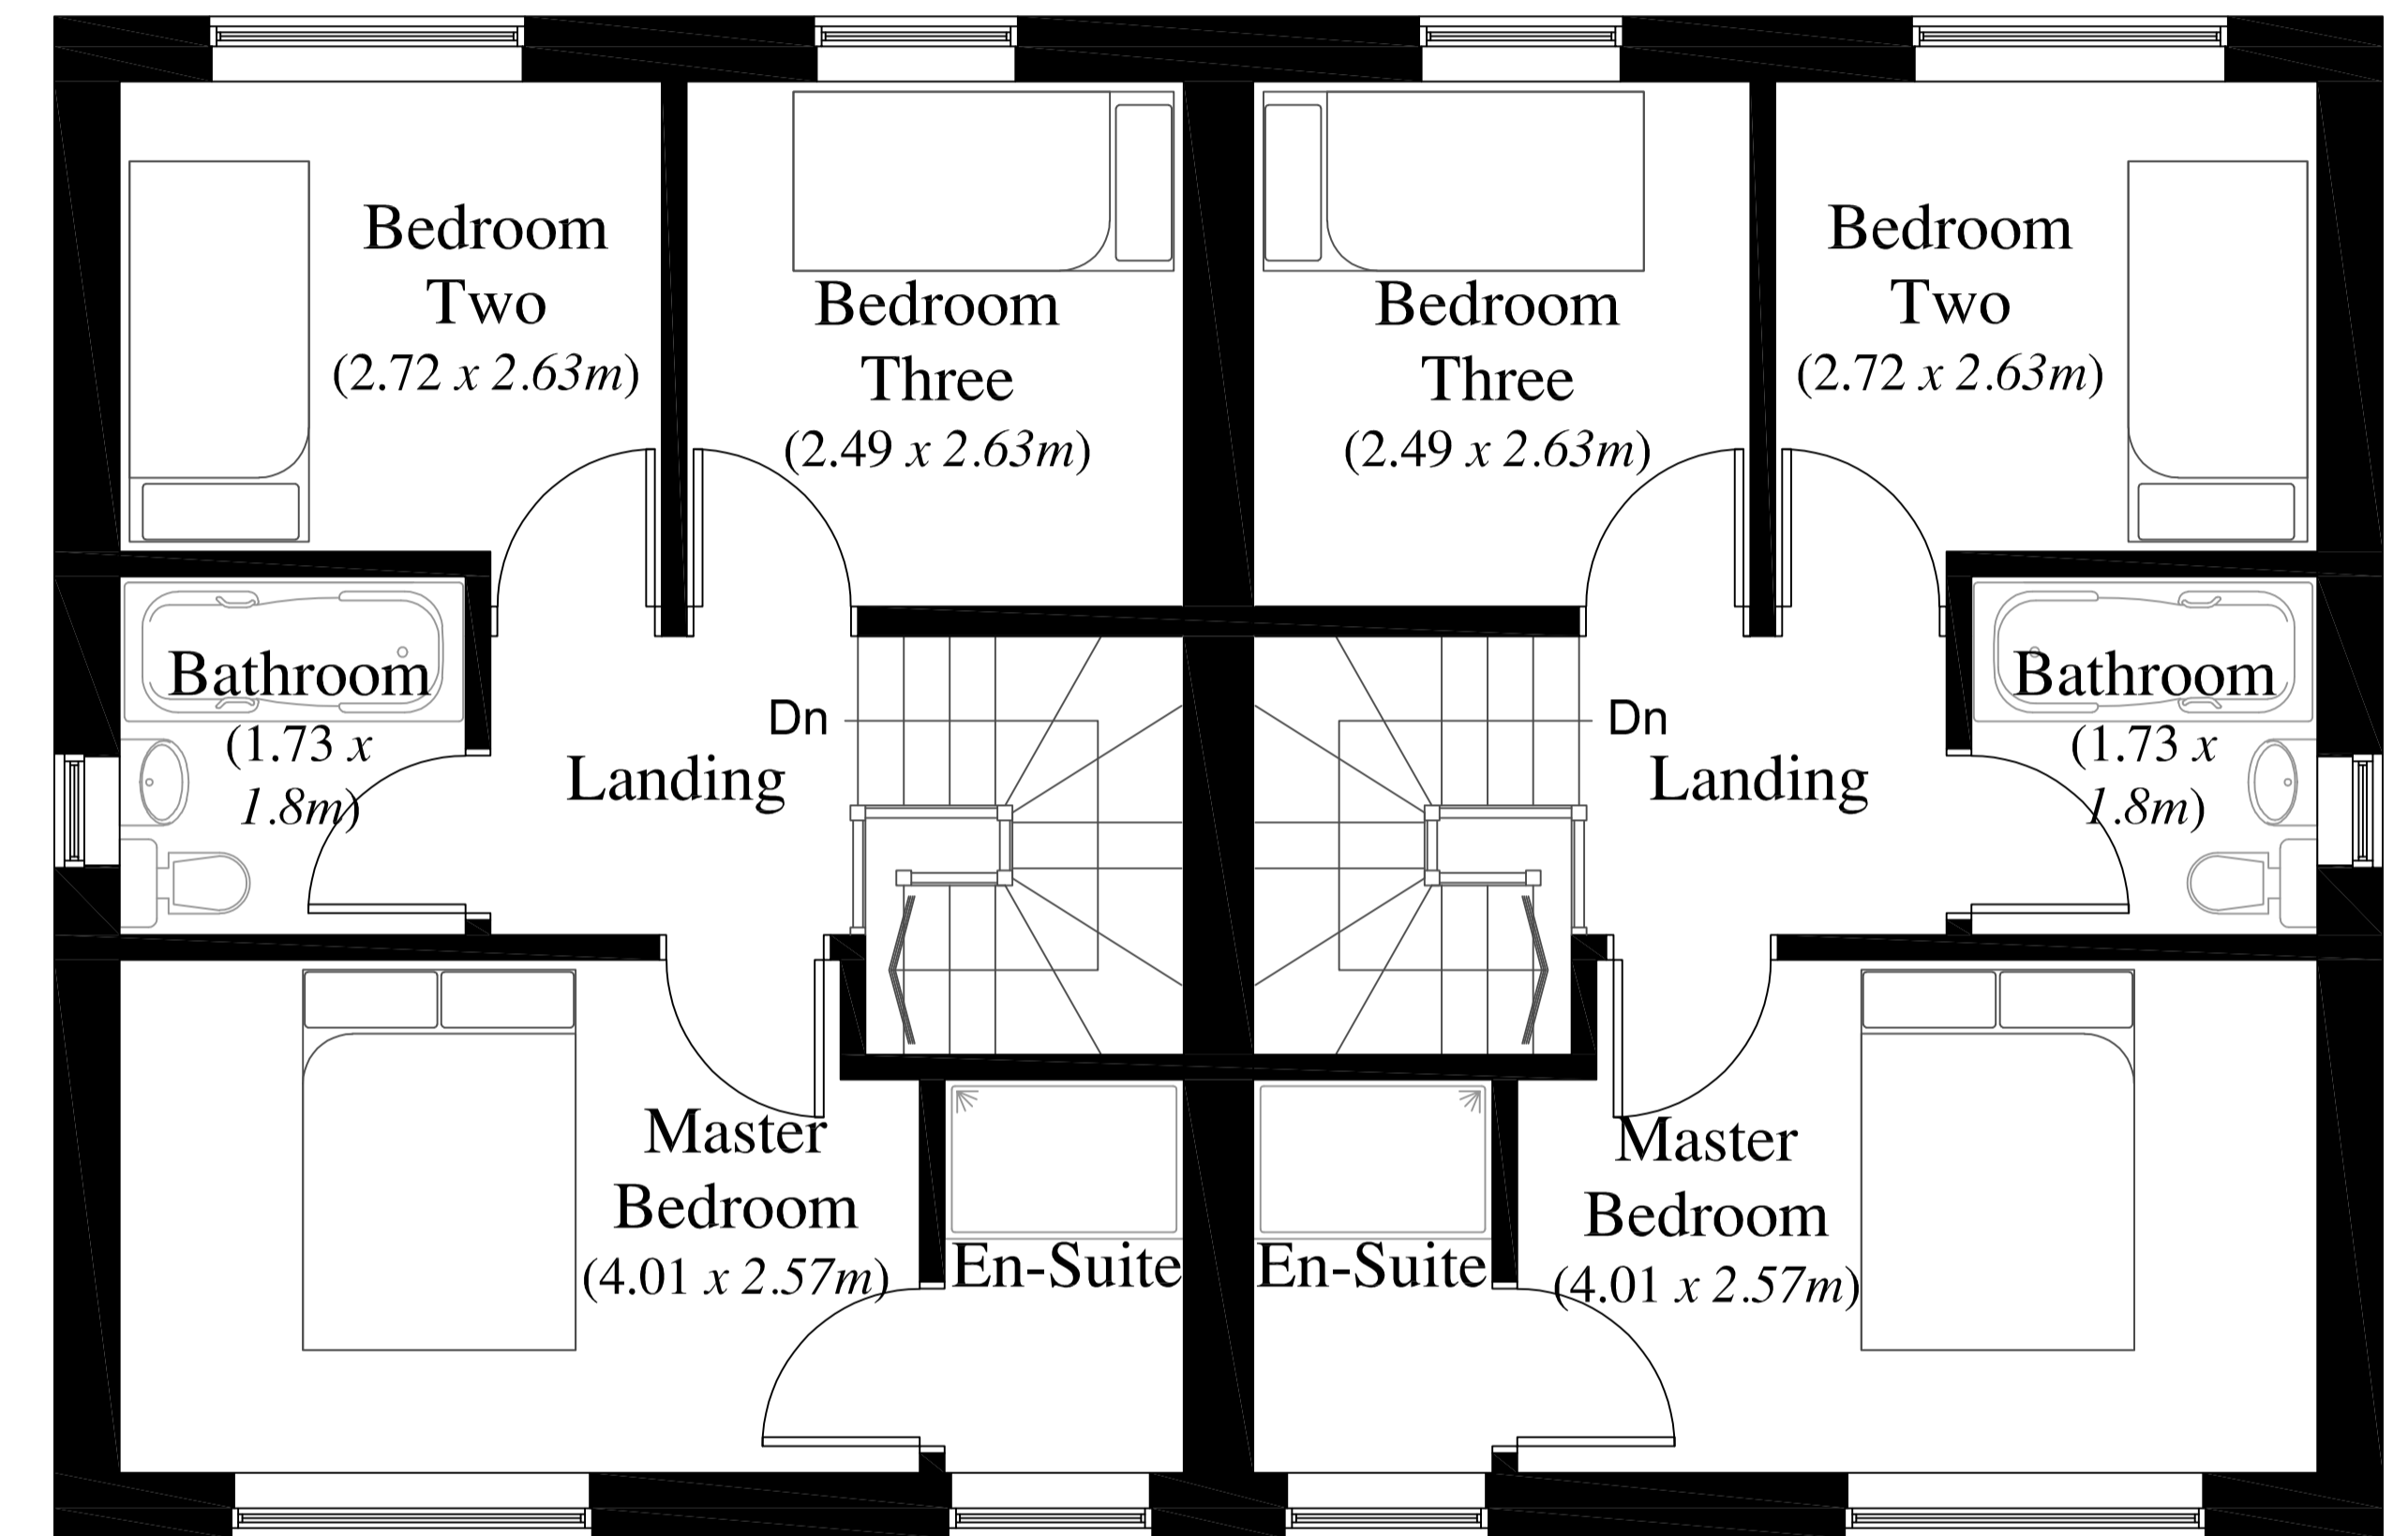


# Plot Three to Ten

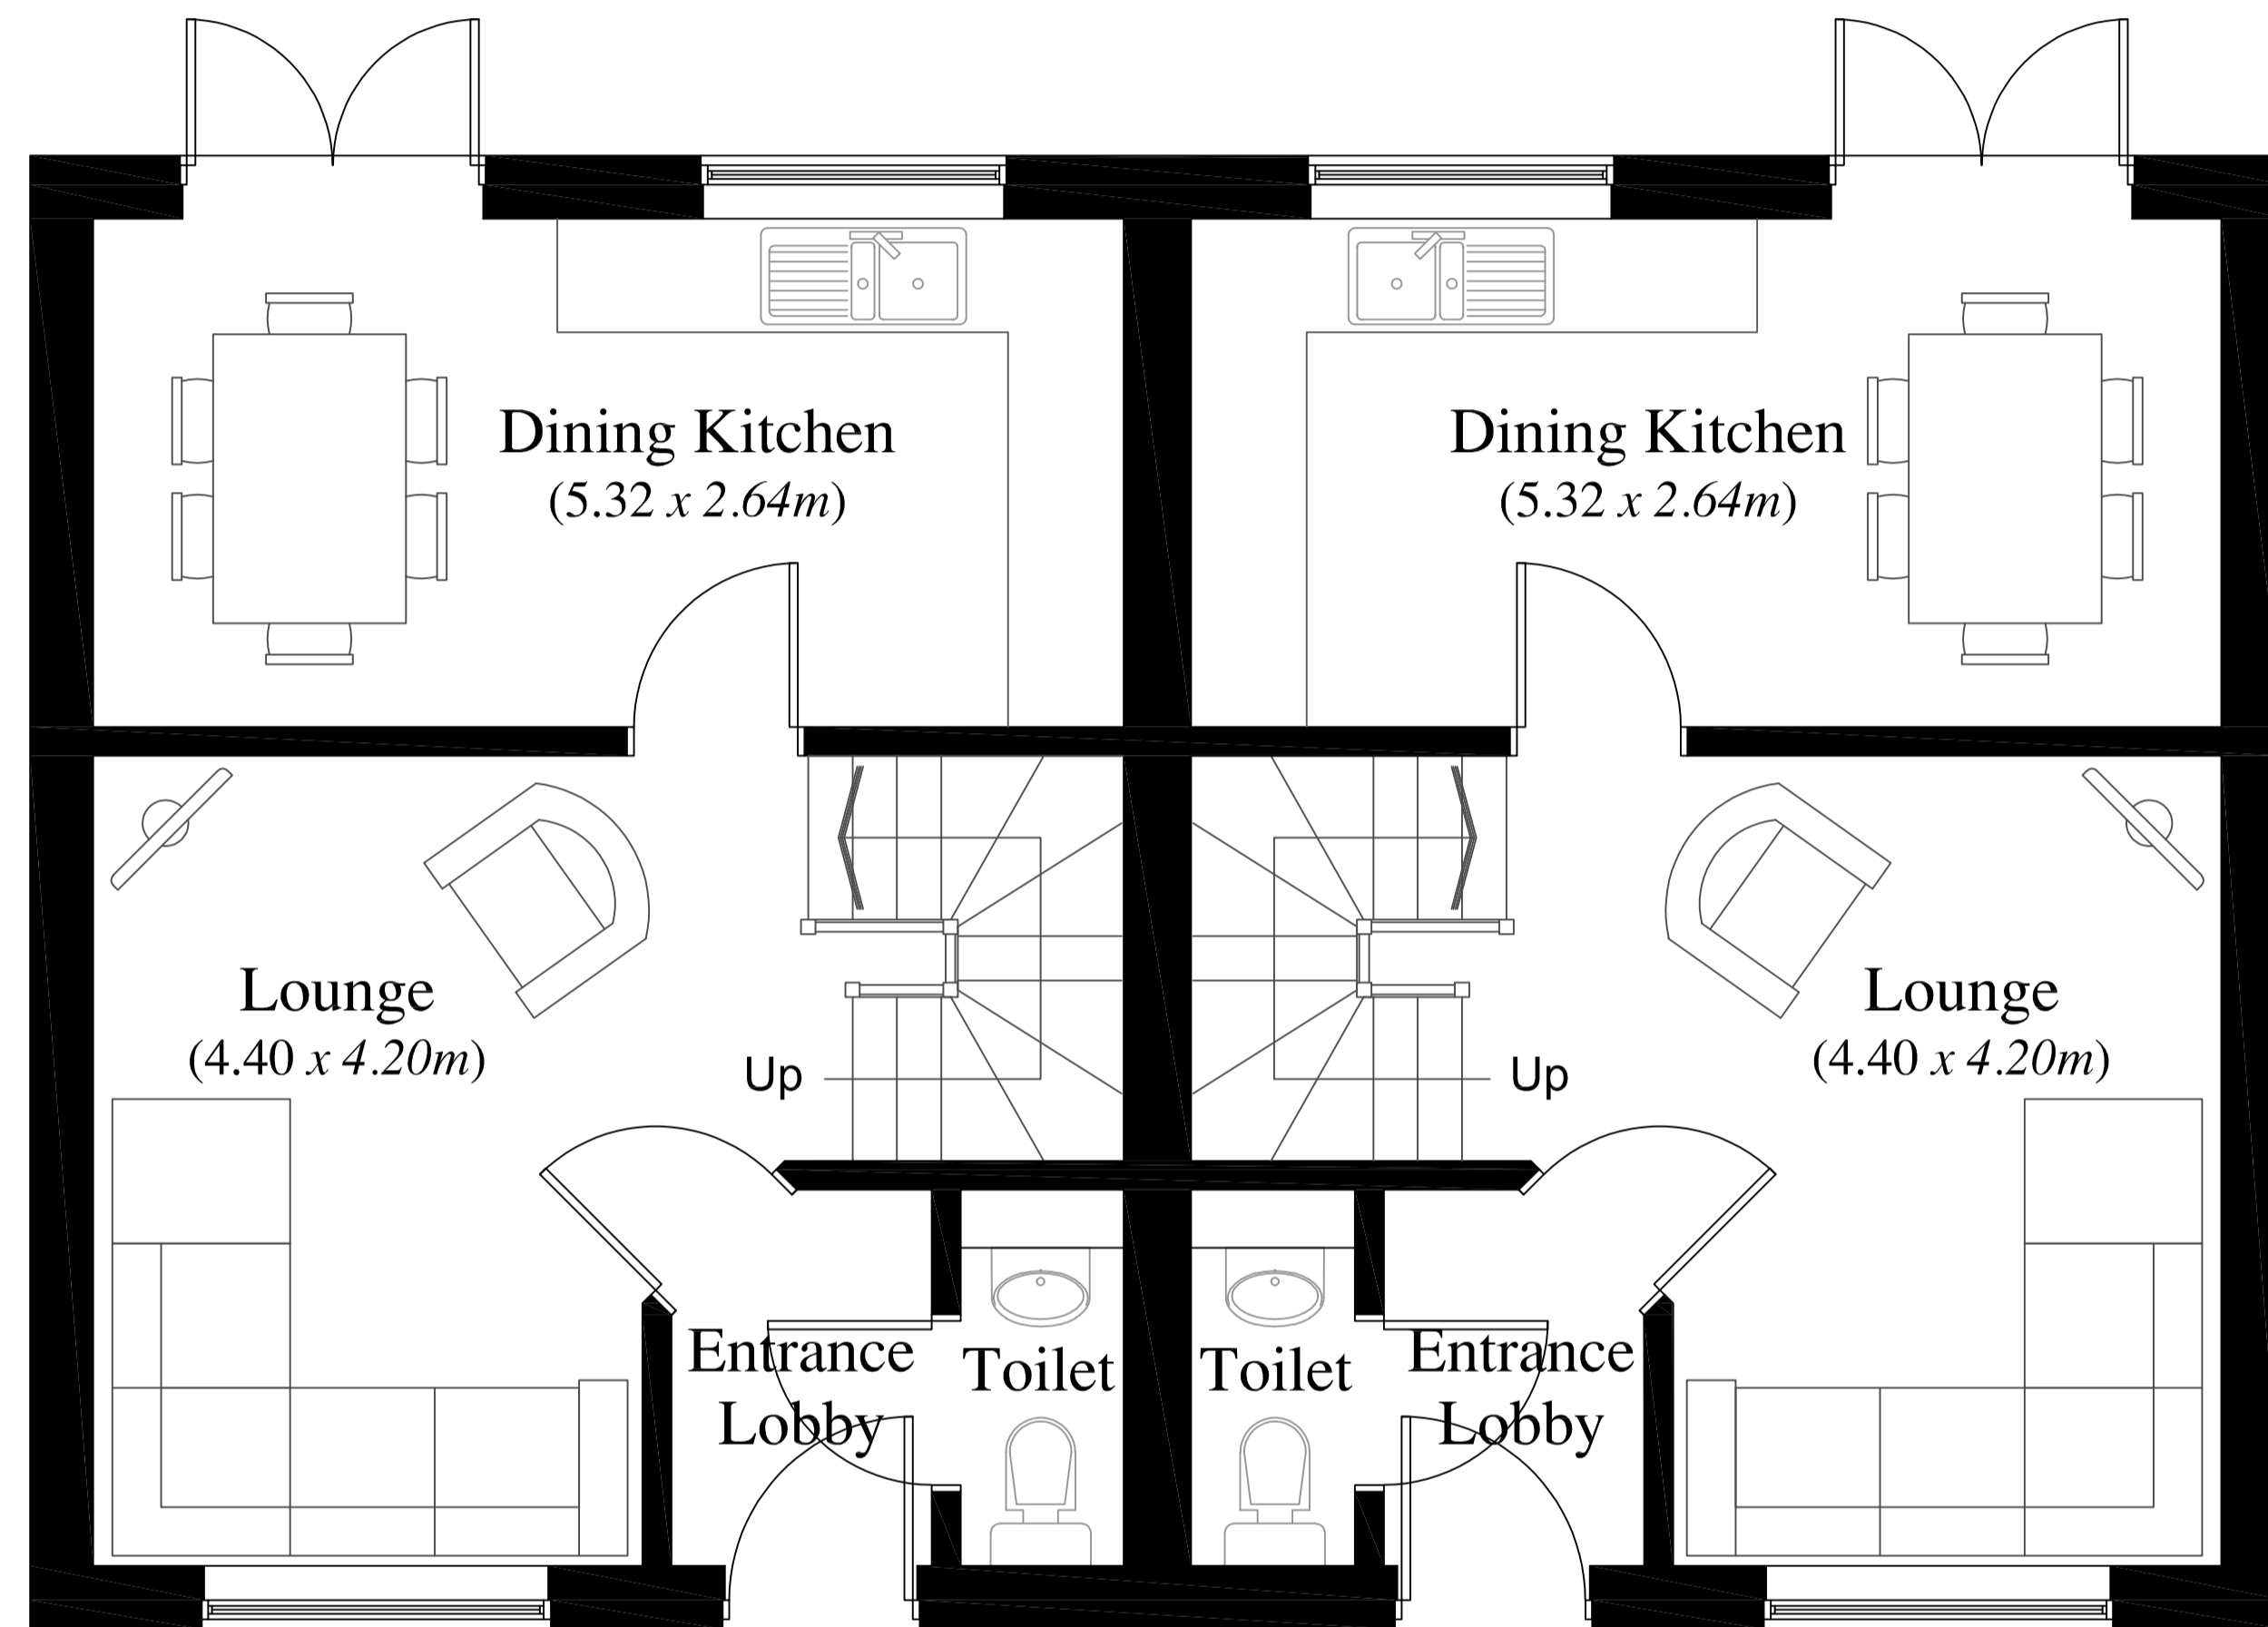

Plot Three - Ten  
Ground Floor Plan  
House Type Two  
Scale 1:50

\* All Dimensions shown are maximum lengths within room, other wall dimensions may vary

Plot Three - Ten  
House Type Two  
Scale 1:50

\* All Dimensions shown are maximum lengths within room, other wall dimensions may vary